
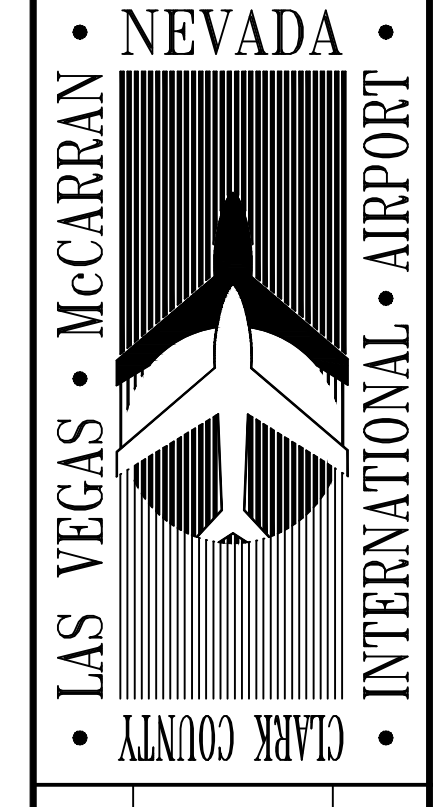


1 MARKETING PLAN
SCALE: 1/32" = 1'-0"

AOC
ARCHITECTURAL CIVIL GROUP
4910 CAMERON ST. SUITE 12-A
LAS VEGAS, NEVADA 89103
TEL: 702.448.8737
WEBSITE: WWW.AOCDESIGN.COM

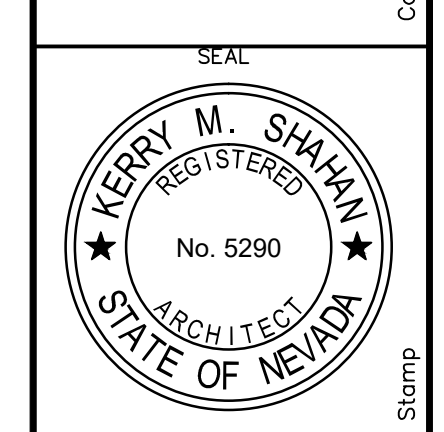

DEPARTMENT OF AVIATION
CLARK COUNTY
ARCHITECTURAL SITE PLAN
PROPOSED FIRST FLOOR PLAN
Sheet Title
Project
TI-1856 DOUBLE DOWN AVIATION

Rev.	Date	Description
0	11-28-17	PRELIMINARY

CCDOA Project No.
Date:
Drawing Number
SALES
Sheet: 1 of